


S 82°56'00" E


TAX MAP LOT 4

171.61'

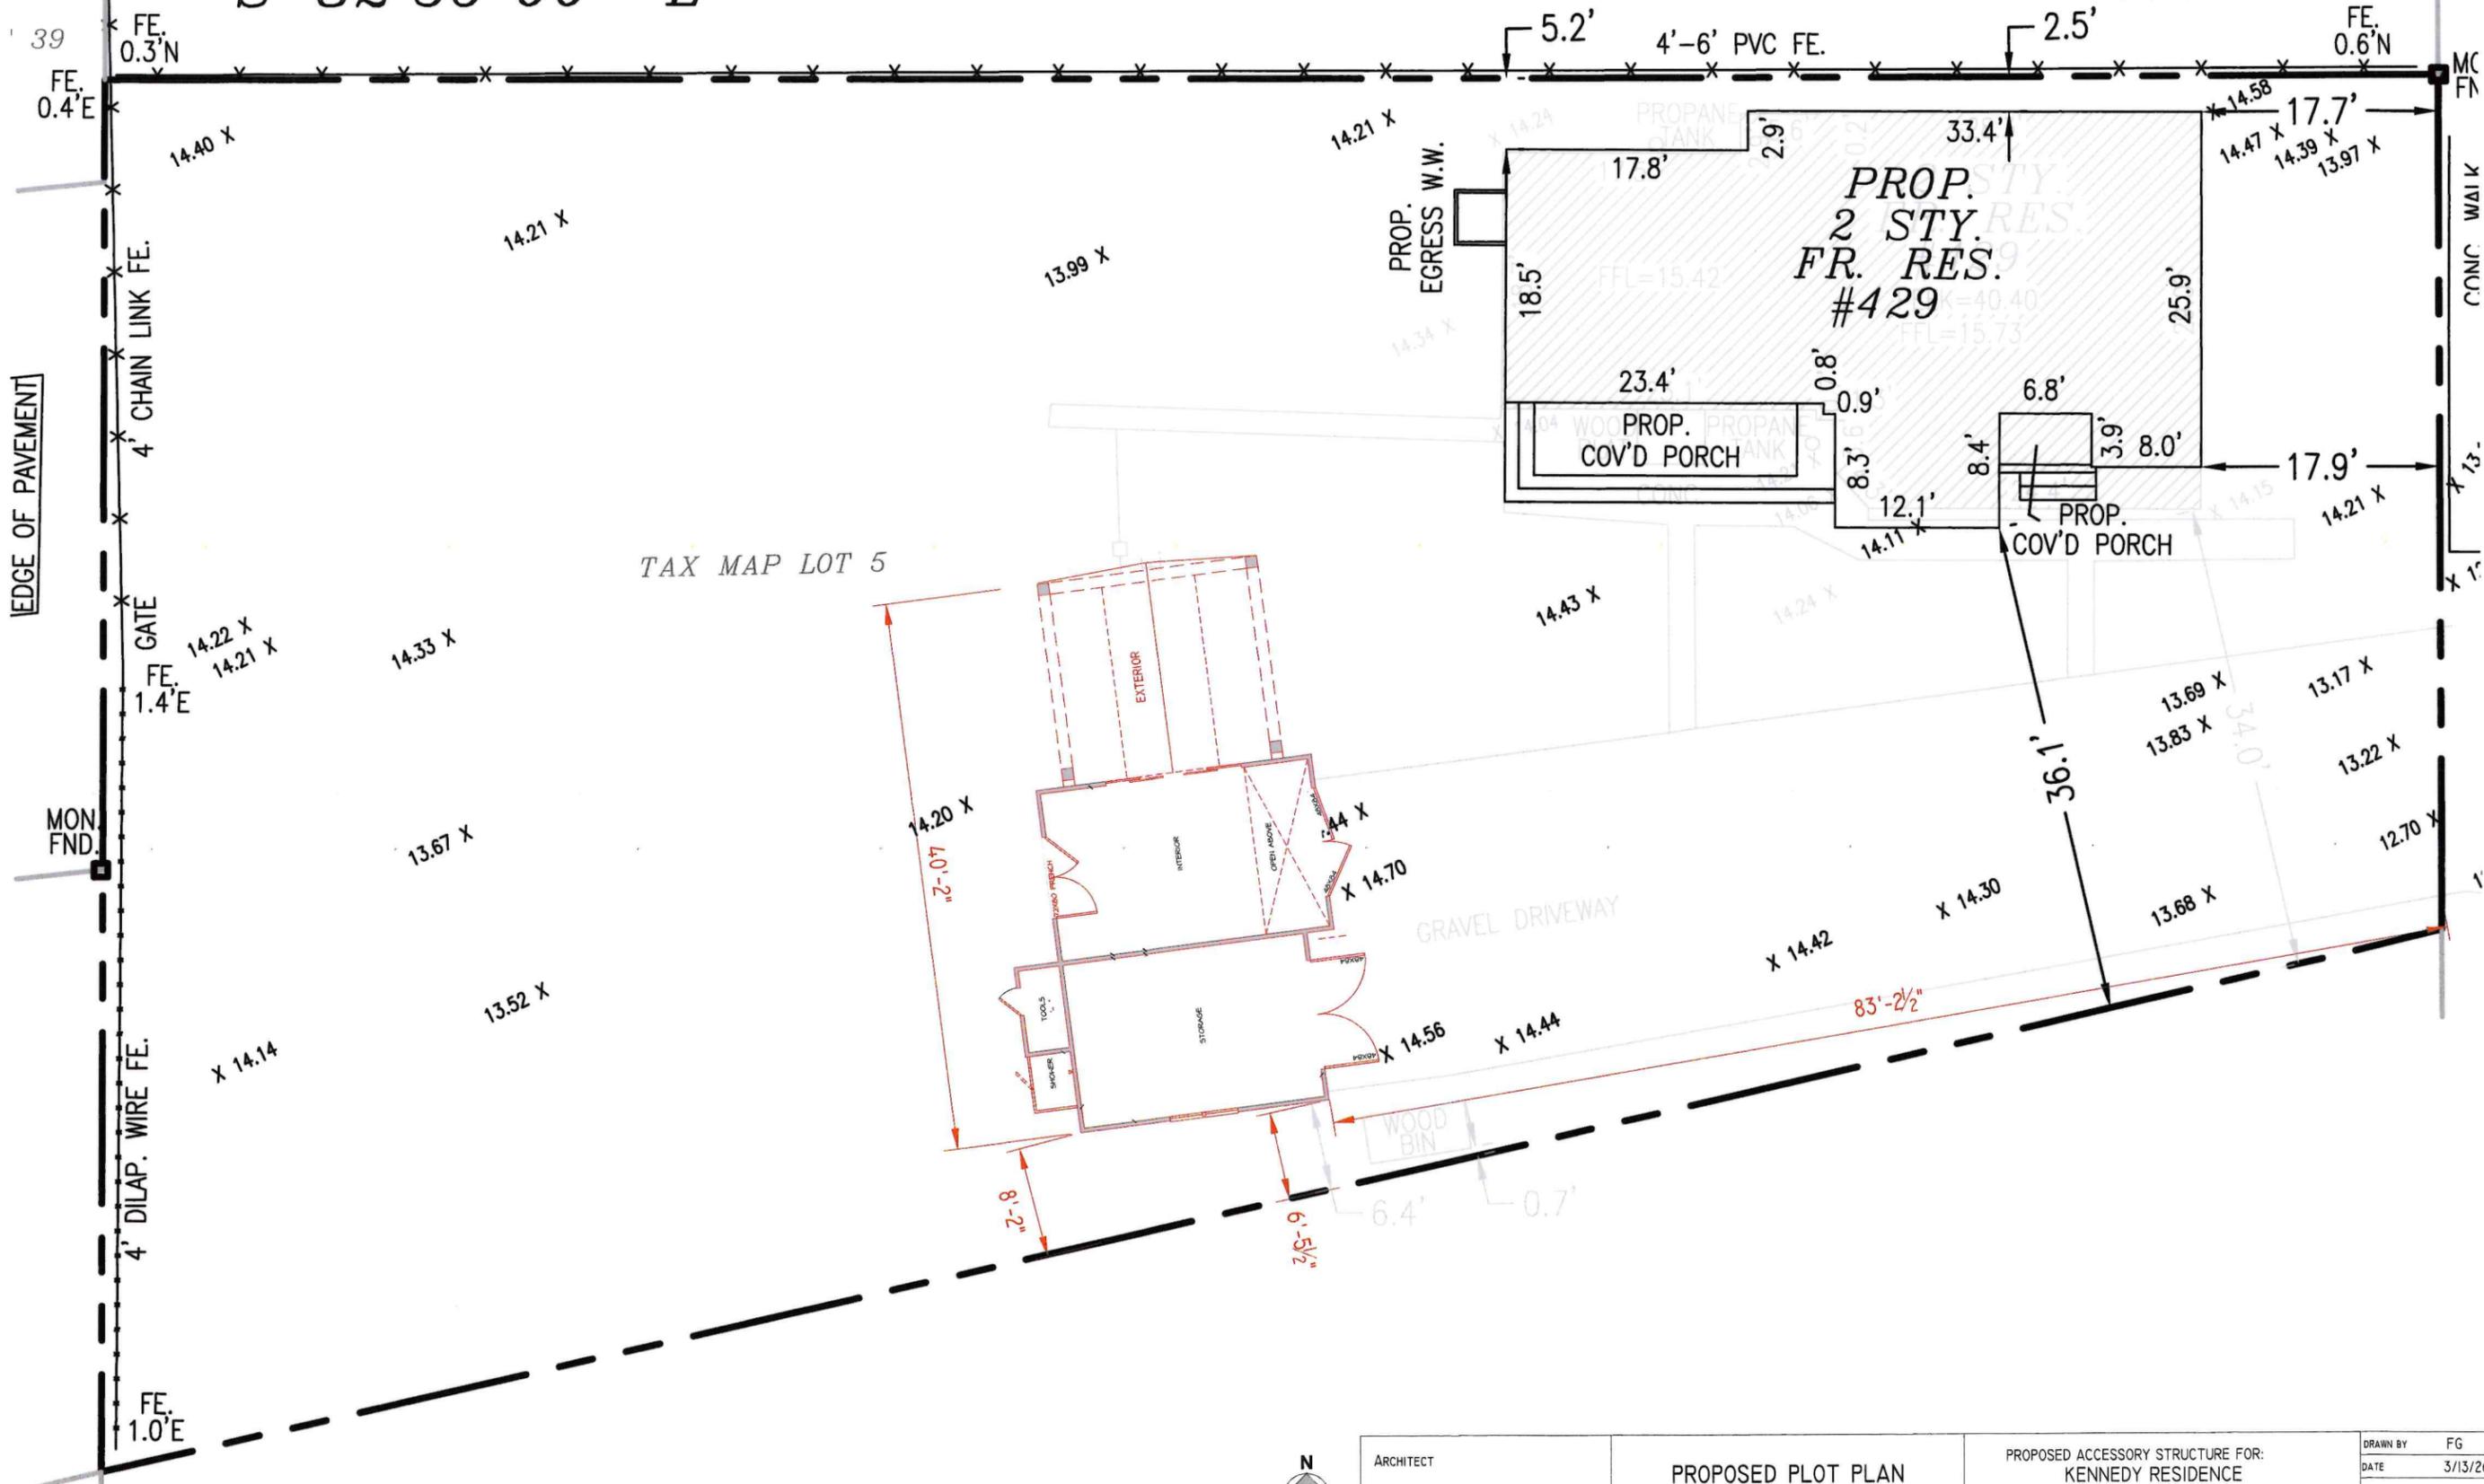

1 PLAN

Scale: 3/16" = 1'-0"

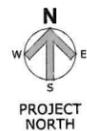

ARCHITECT
FILIPP GUREVICH, RA
 LIC: 039338
 ROSLYN NY 11576

PROPOSED PLOT PLAN
LOT 163

PROPOSED WORK

PROPOSED ACCESSORY STRUCTURE FOR:
 KENNEDY RESIDENCE
 429 SIXTH STREET GREENPORT, NY

RENOVATION TO EXISTING
 ACCESSORY STRUCTURE

DRAWN BY FG
 DATE 3/13/26

SP-1