


S.C.T.M. NO. DISTRICT: 1001 SECTION: 2 BLOCK: 1 LOT(S): 26

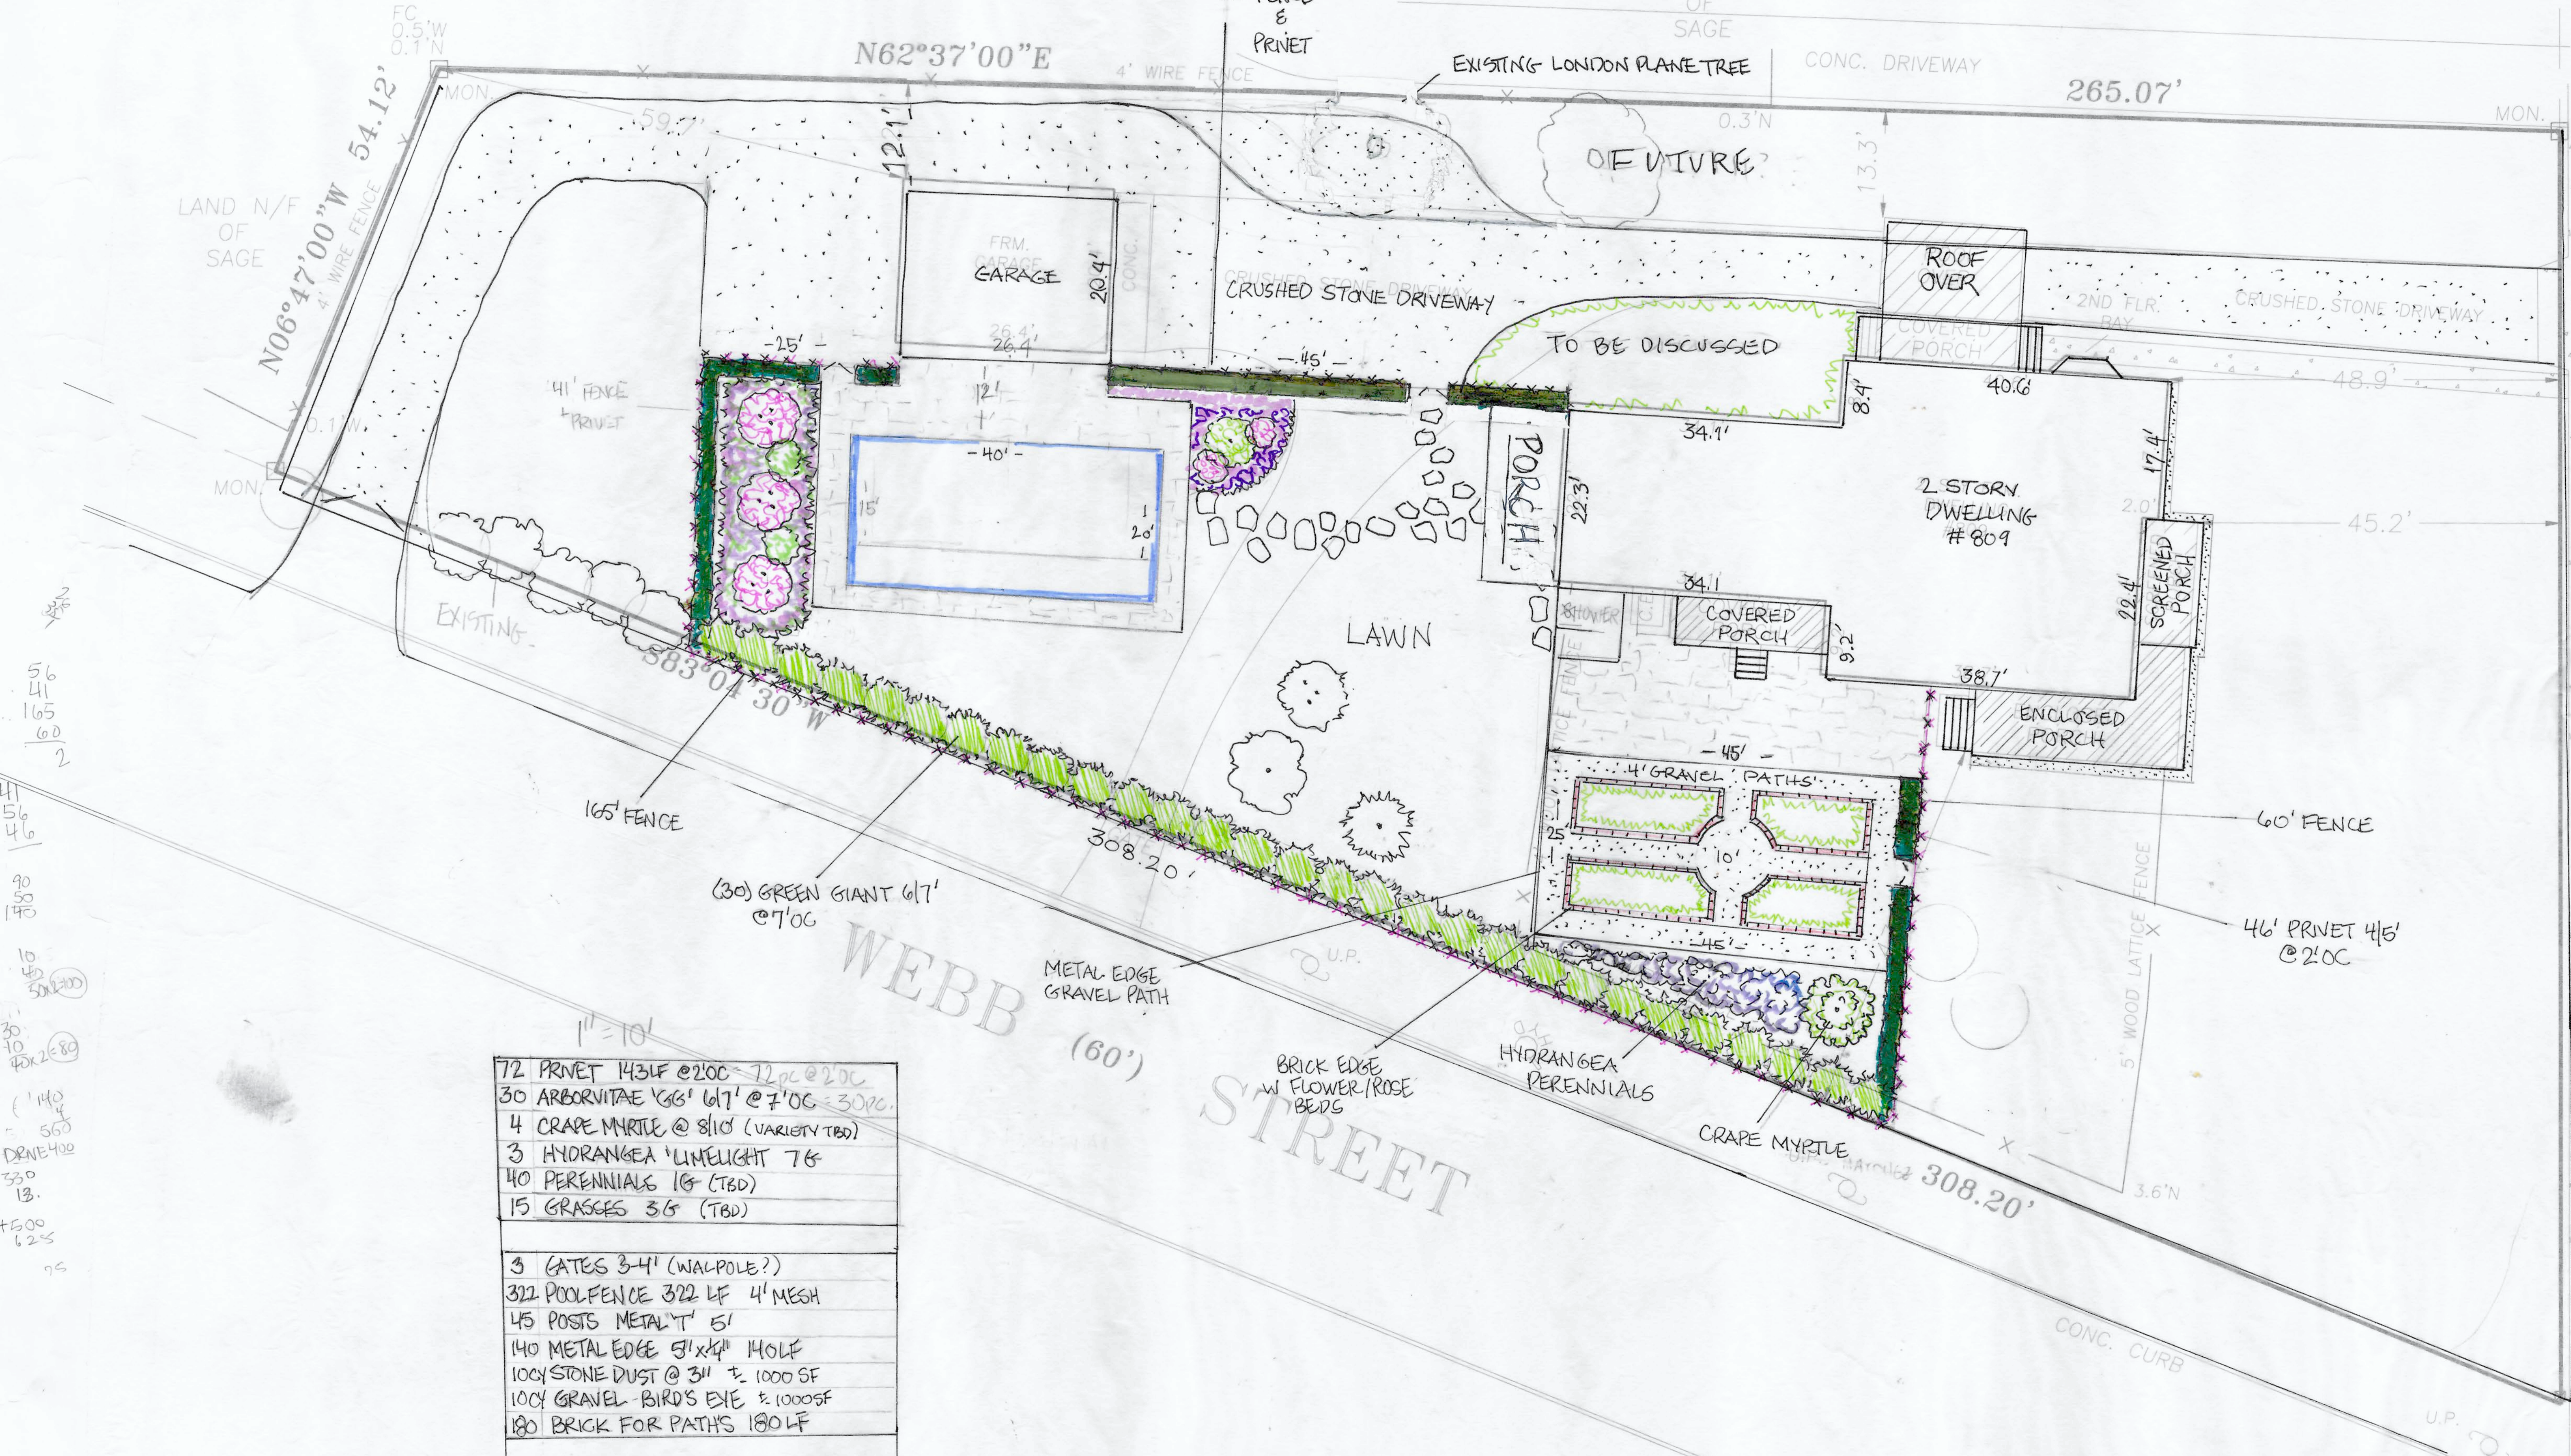

72 PRIVET 143 LF @ 2' OC = 286 PL @ 2' OC
30 ARBORVITAE 166' 6" @ 7' OC = 30 PC.
4 CRAPE MYRTLE @ 8' 10" (VARIETY TBD)
3 HYDRANGEA 'LIMELIGHT' 7' 6"
40 PERENNIALS 16' (TBD)
15 GRASSES 36' (TBD)
3 GATES 3-4' (WALPOLE?)
322 POOL FENCE 322 LF 4' MESH
45 POSTS METAL 'T' 5'
140 METAL EDGE 5' x 4" 140 LF
10 CY STONE DUST @ 3" ± 1000 SF
10 CY GRAVEL - BIRD'S EYE ± 1000 SF
180 BRICK FOR PATHS 180 LF
DRIVEWAY DIMENSIONS 5,415 SF
PREP ?
RCA @ 6" 100 CY
GRAVEL @ 3" 50 CY

56
41
165
60
2

41
56
46

90
140

56
50
200

140
56
DRIVE 400

330
13.

1500
625

75

S29°03'20"E

MAIN STREET

158.50'

WEBB STREET